


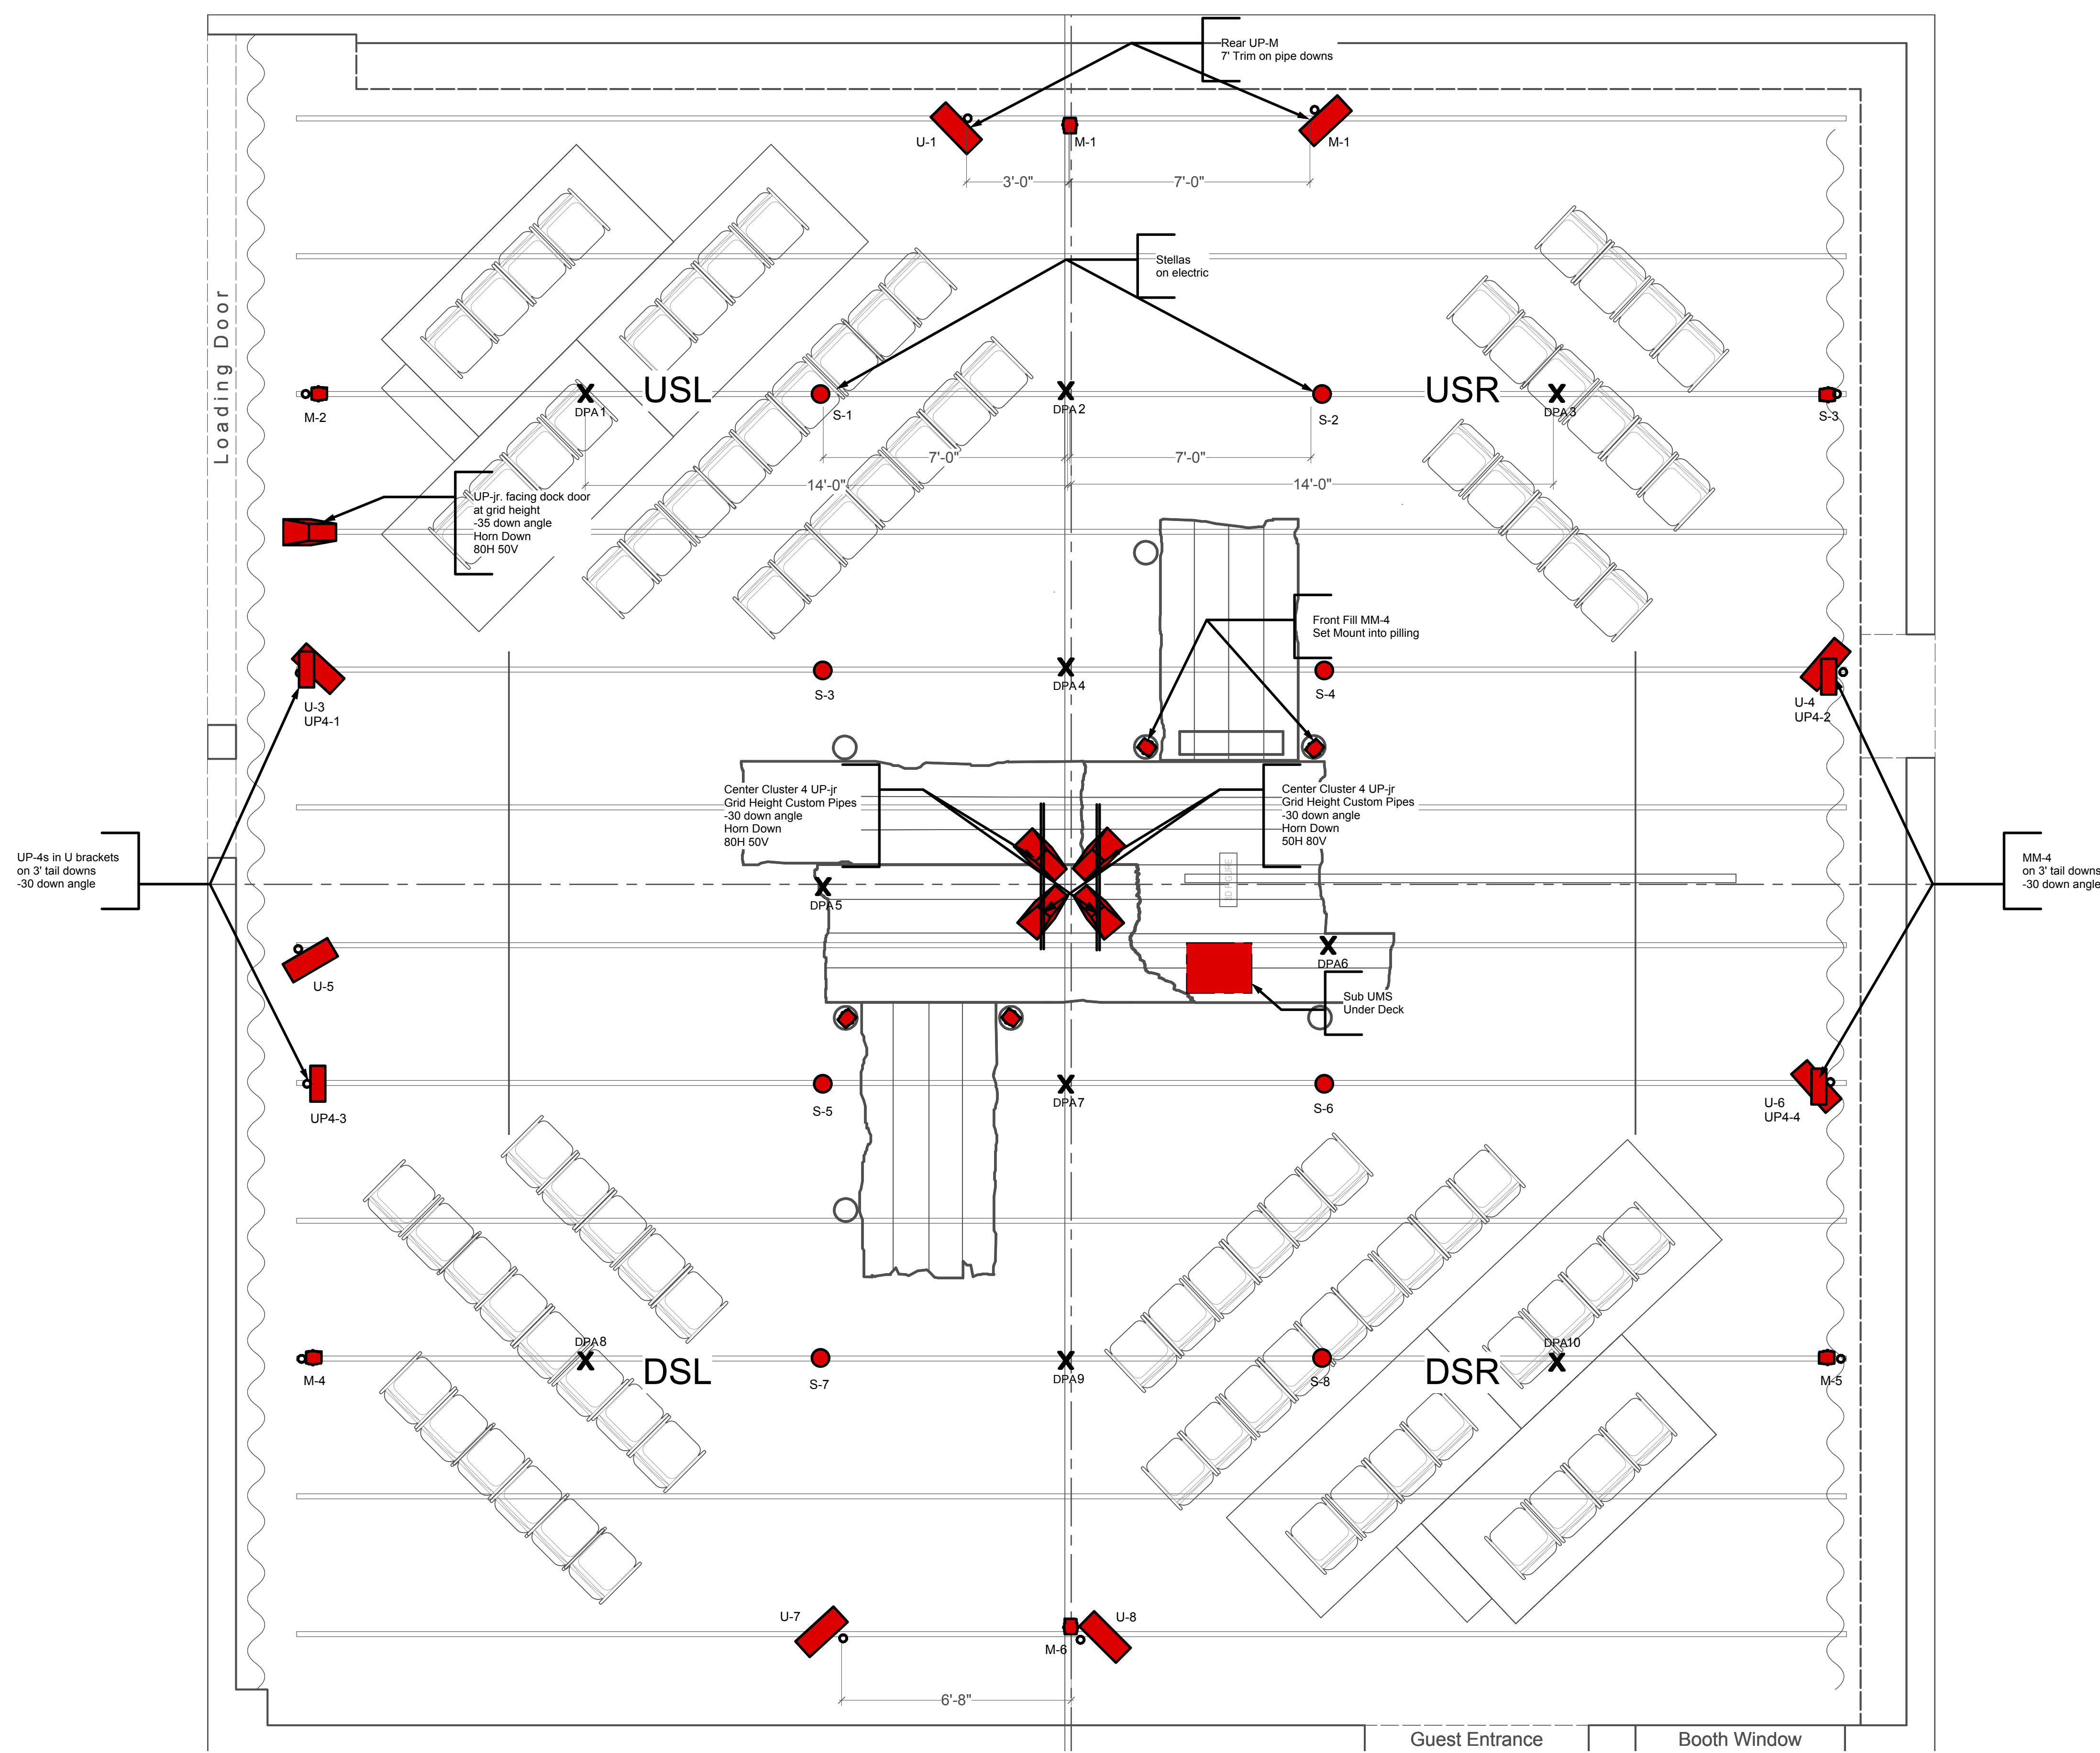

The Liquid Plain



Mark Caspary

Sound and media
markcaspary@gmail.com
markcaspary.com
217-971-7980

UCI

Robert Cohen Theater

Director: Jaye Williams
Sound Designer: Mark Caspary
Scenic Designer: Leah Ramillano
Lighting Design: Kristin Neu
Costume Designer: Danielle Nieves

Ground Plan


SCALE:
3/8" = 1'-0"

Final

1/05/15

Drawn by: MHC

Plate 1 of 6

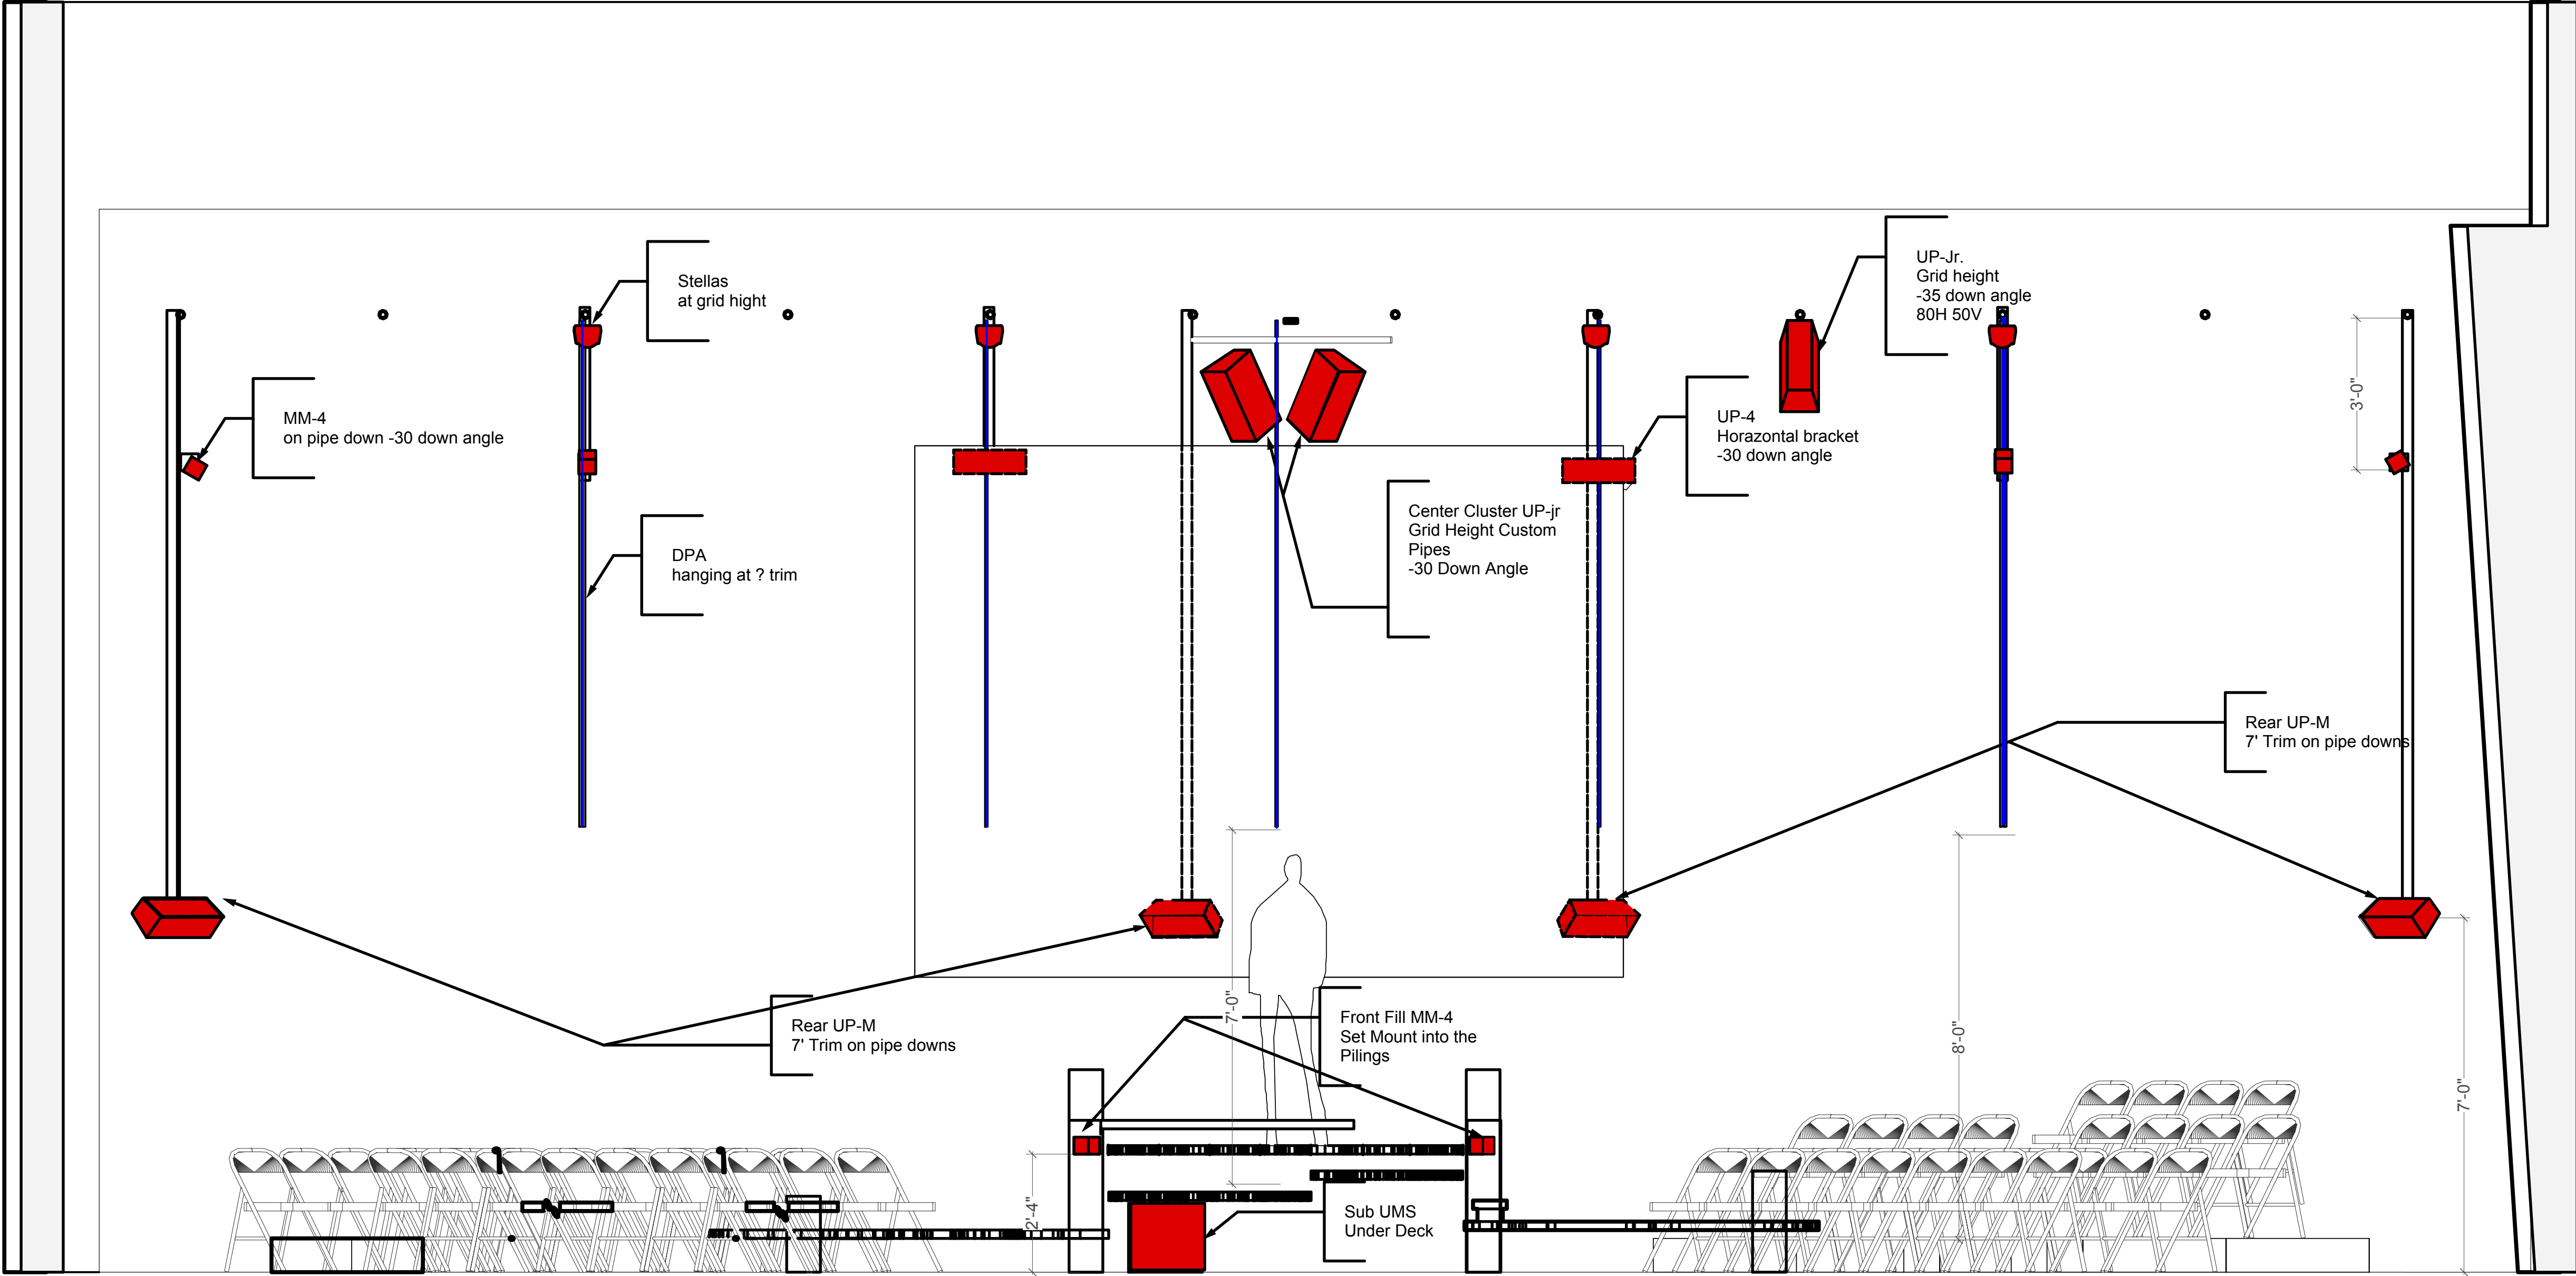

1 SND section
Scale: 1/2" = 1'-0"

The Liquid Plain



Mark Caspary

Sound and media
markcaspary@gmail.com
markcaspary.com
217-971-7980

UCI

Robert Cohen Theater

Director:Jaye Williams
Sound Designer: Mark Caspary
Scenic Designer: Leah Ramillano
Lighting Design: Kristin Neu
Costume Designer:Danielle Nieves

Section


SCALE:
1/2" = 1'-0"

Final

1/05/15

Drawn by: MHC

Plate 2 of 6

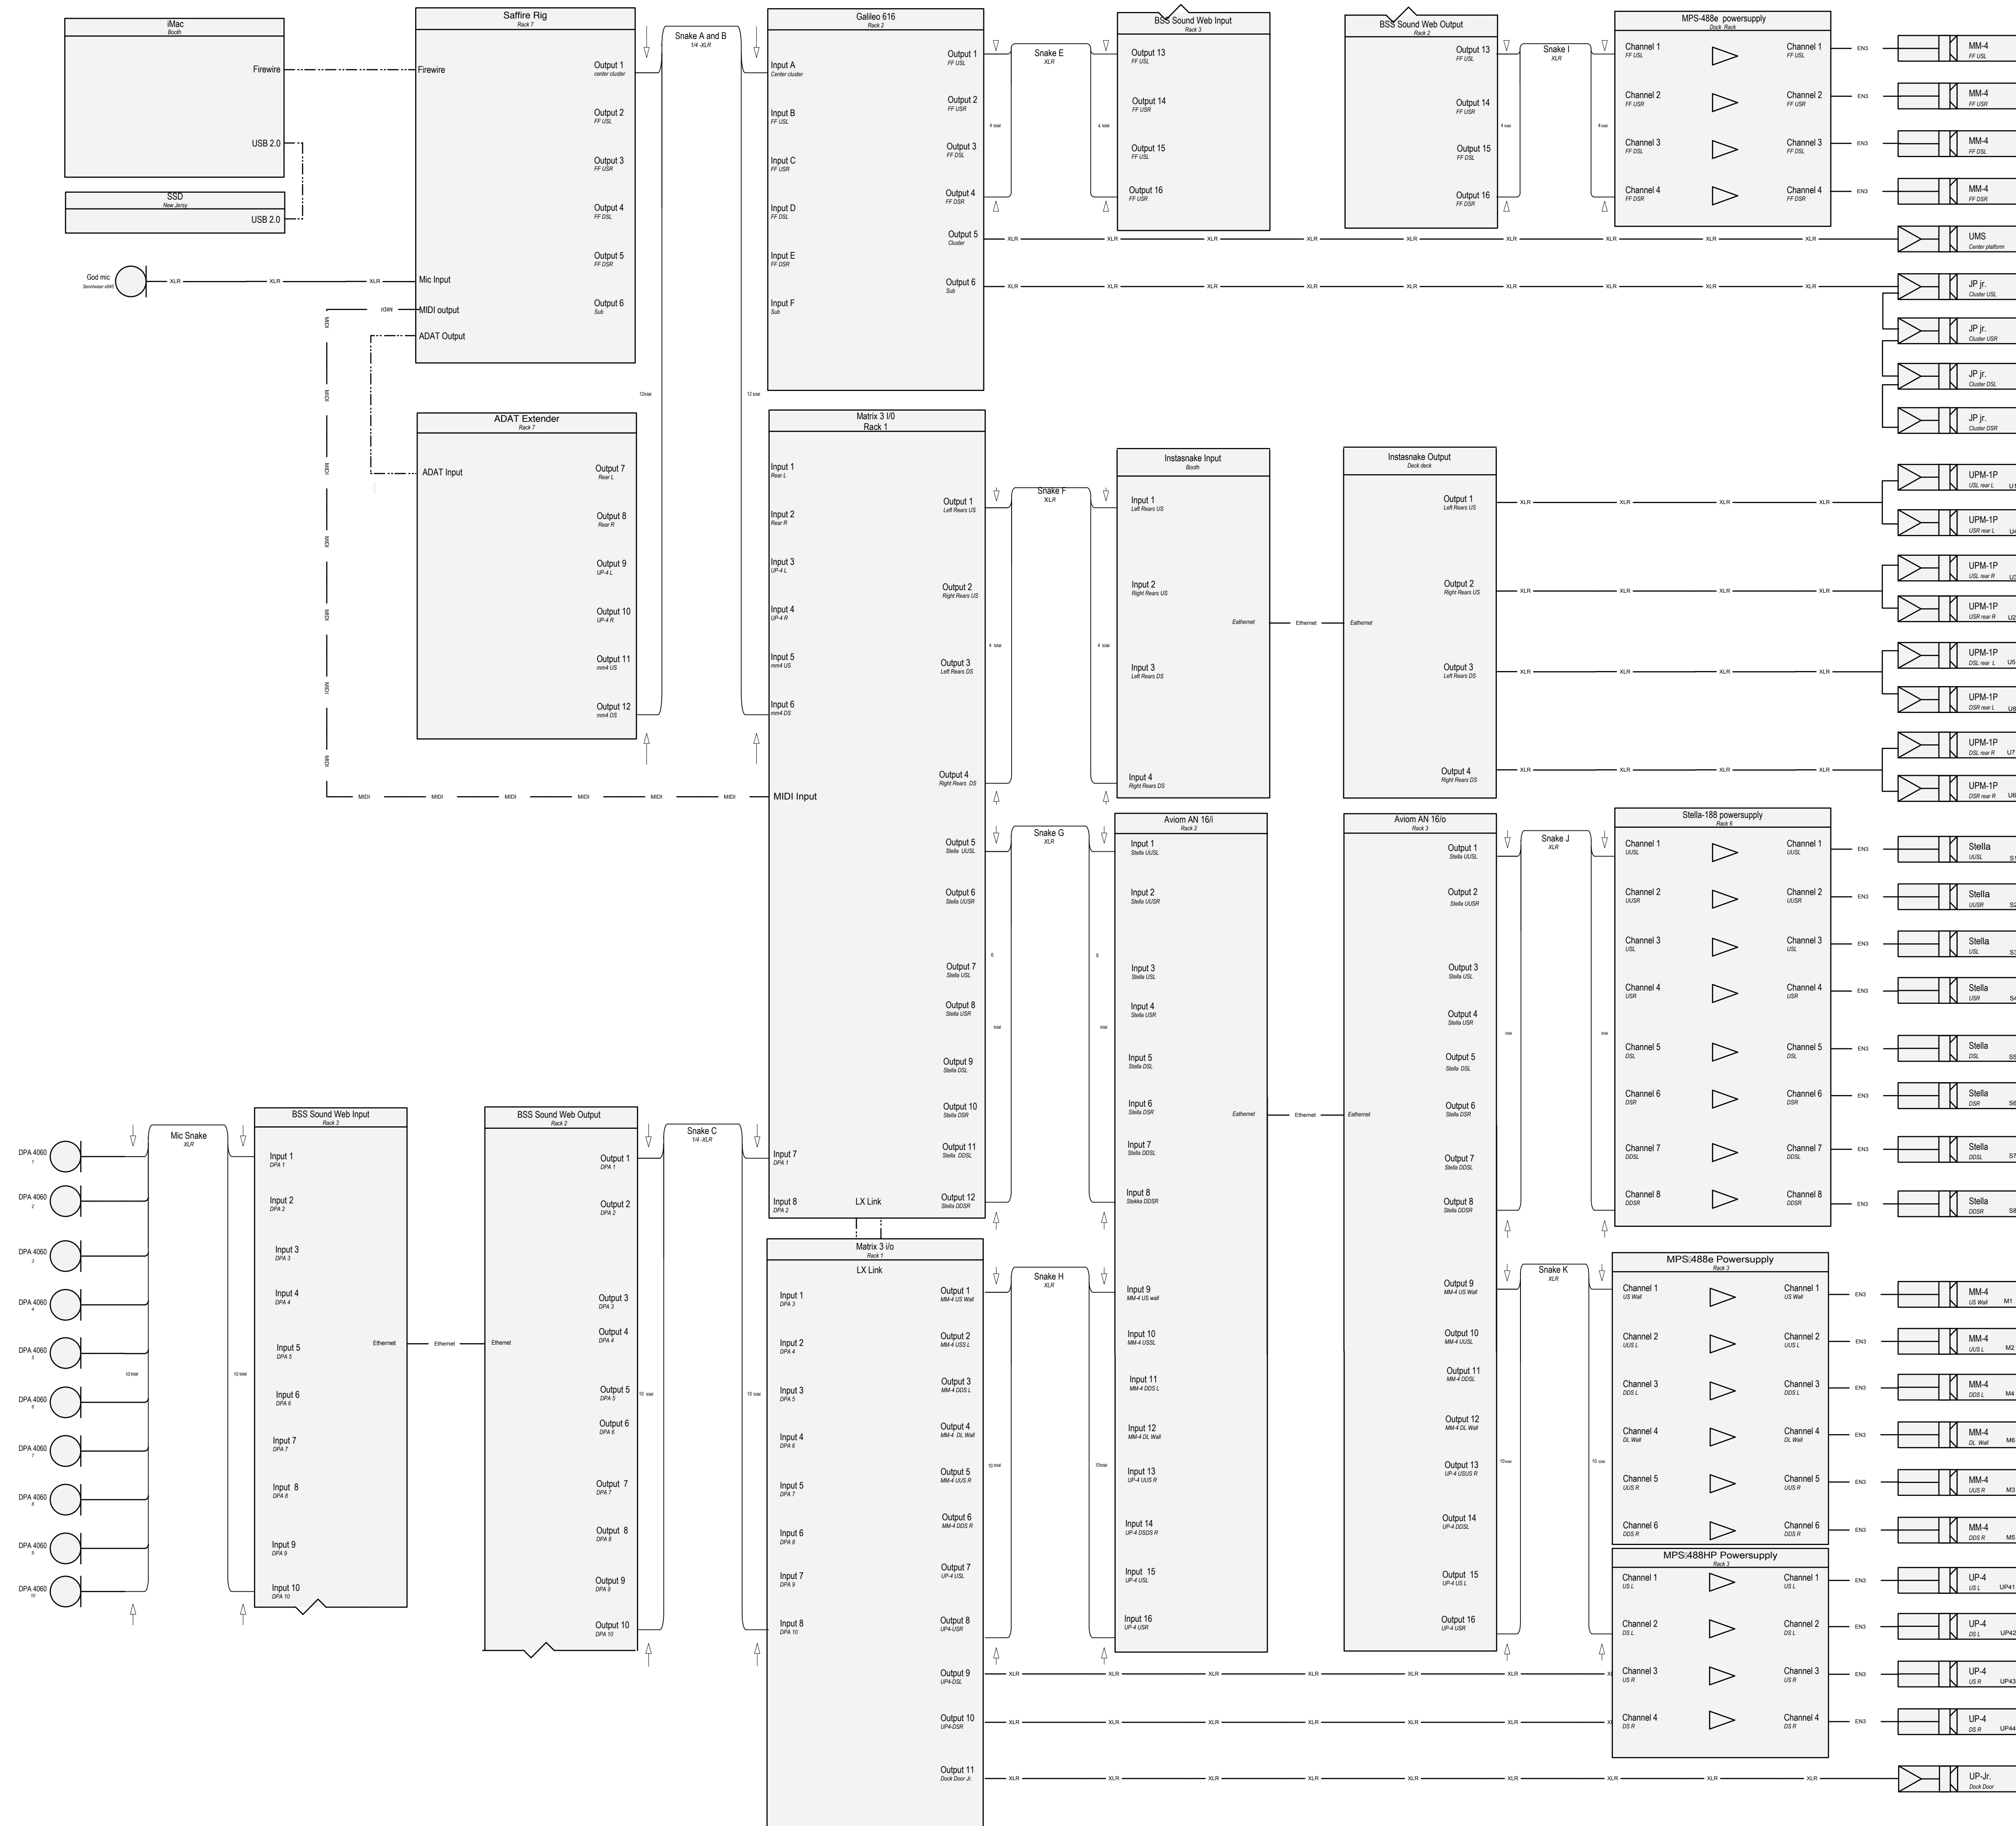

The Liquid Plain



Mark Caspary

Sound and media
markcaspary@gmail.com
markcaspary.com
217-971-7980

UCI

Robert Cohen Theater

Director: Jaye Williams
Sound Designer: Mark Caspary
Scenic Designer: Leah Ramillano
Lighting Design: Kristin Neu
Costume Designer: Danielle Nieves

System Diagram

SCALE:
No Scale

Final

1/05/15

Drawn by: MHC

Plate 3 of 6



Sound and media
 markcaspar@gmail.com
 markcaspar.com
 217-971-7980

Robert Cohen Theater

Network Diagram

Plate 4 of 6

The Liquid Plain



Mark Caspary

Sound and media
markcaspary@gmail.com
markcaspary.com
217-971-7980

UCI

Robert Cohen Theater

Director:Jaye Williams
Sound Designer: Mark Caspary
Scenic Designer: Leah Ramillano
Lighting Design: Kristin Neu
Costume Designer:Danielle Nieves

Cableing Diagram


SCALE:
No Scale

Final



1/05/15

Drawn by: MHC


Plate 5 of 6

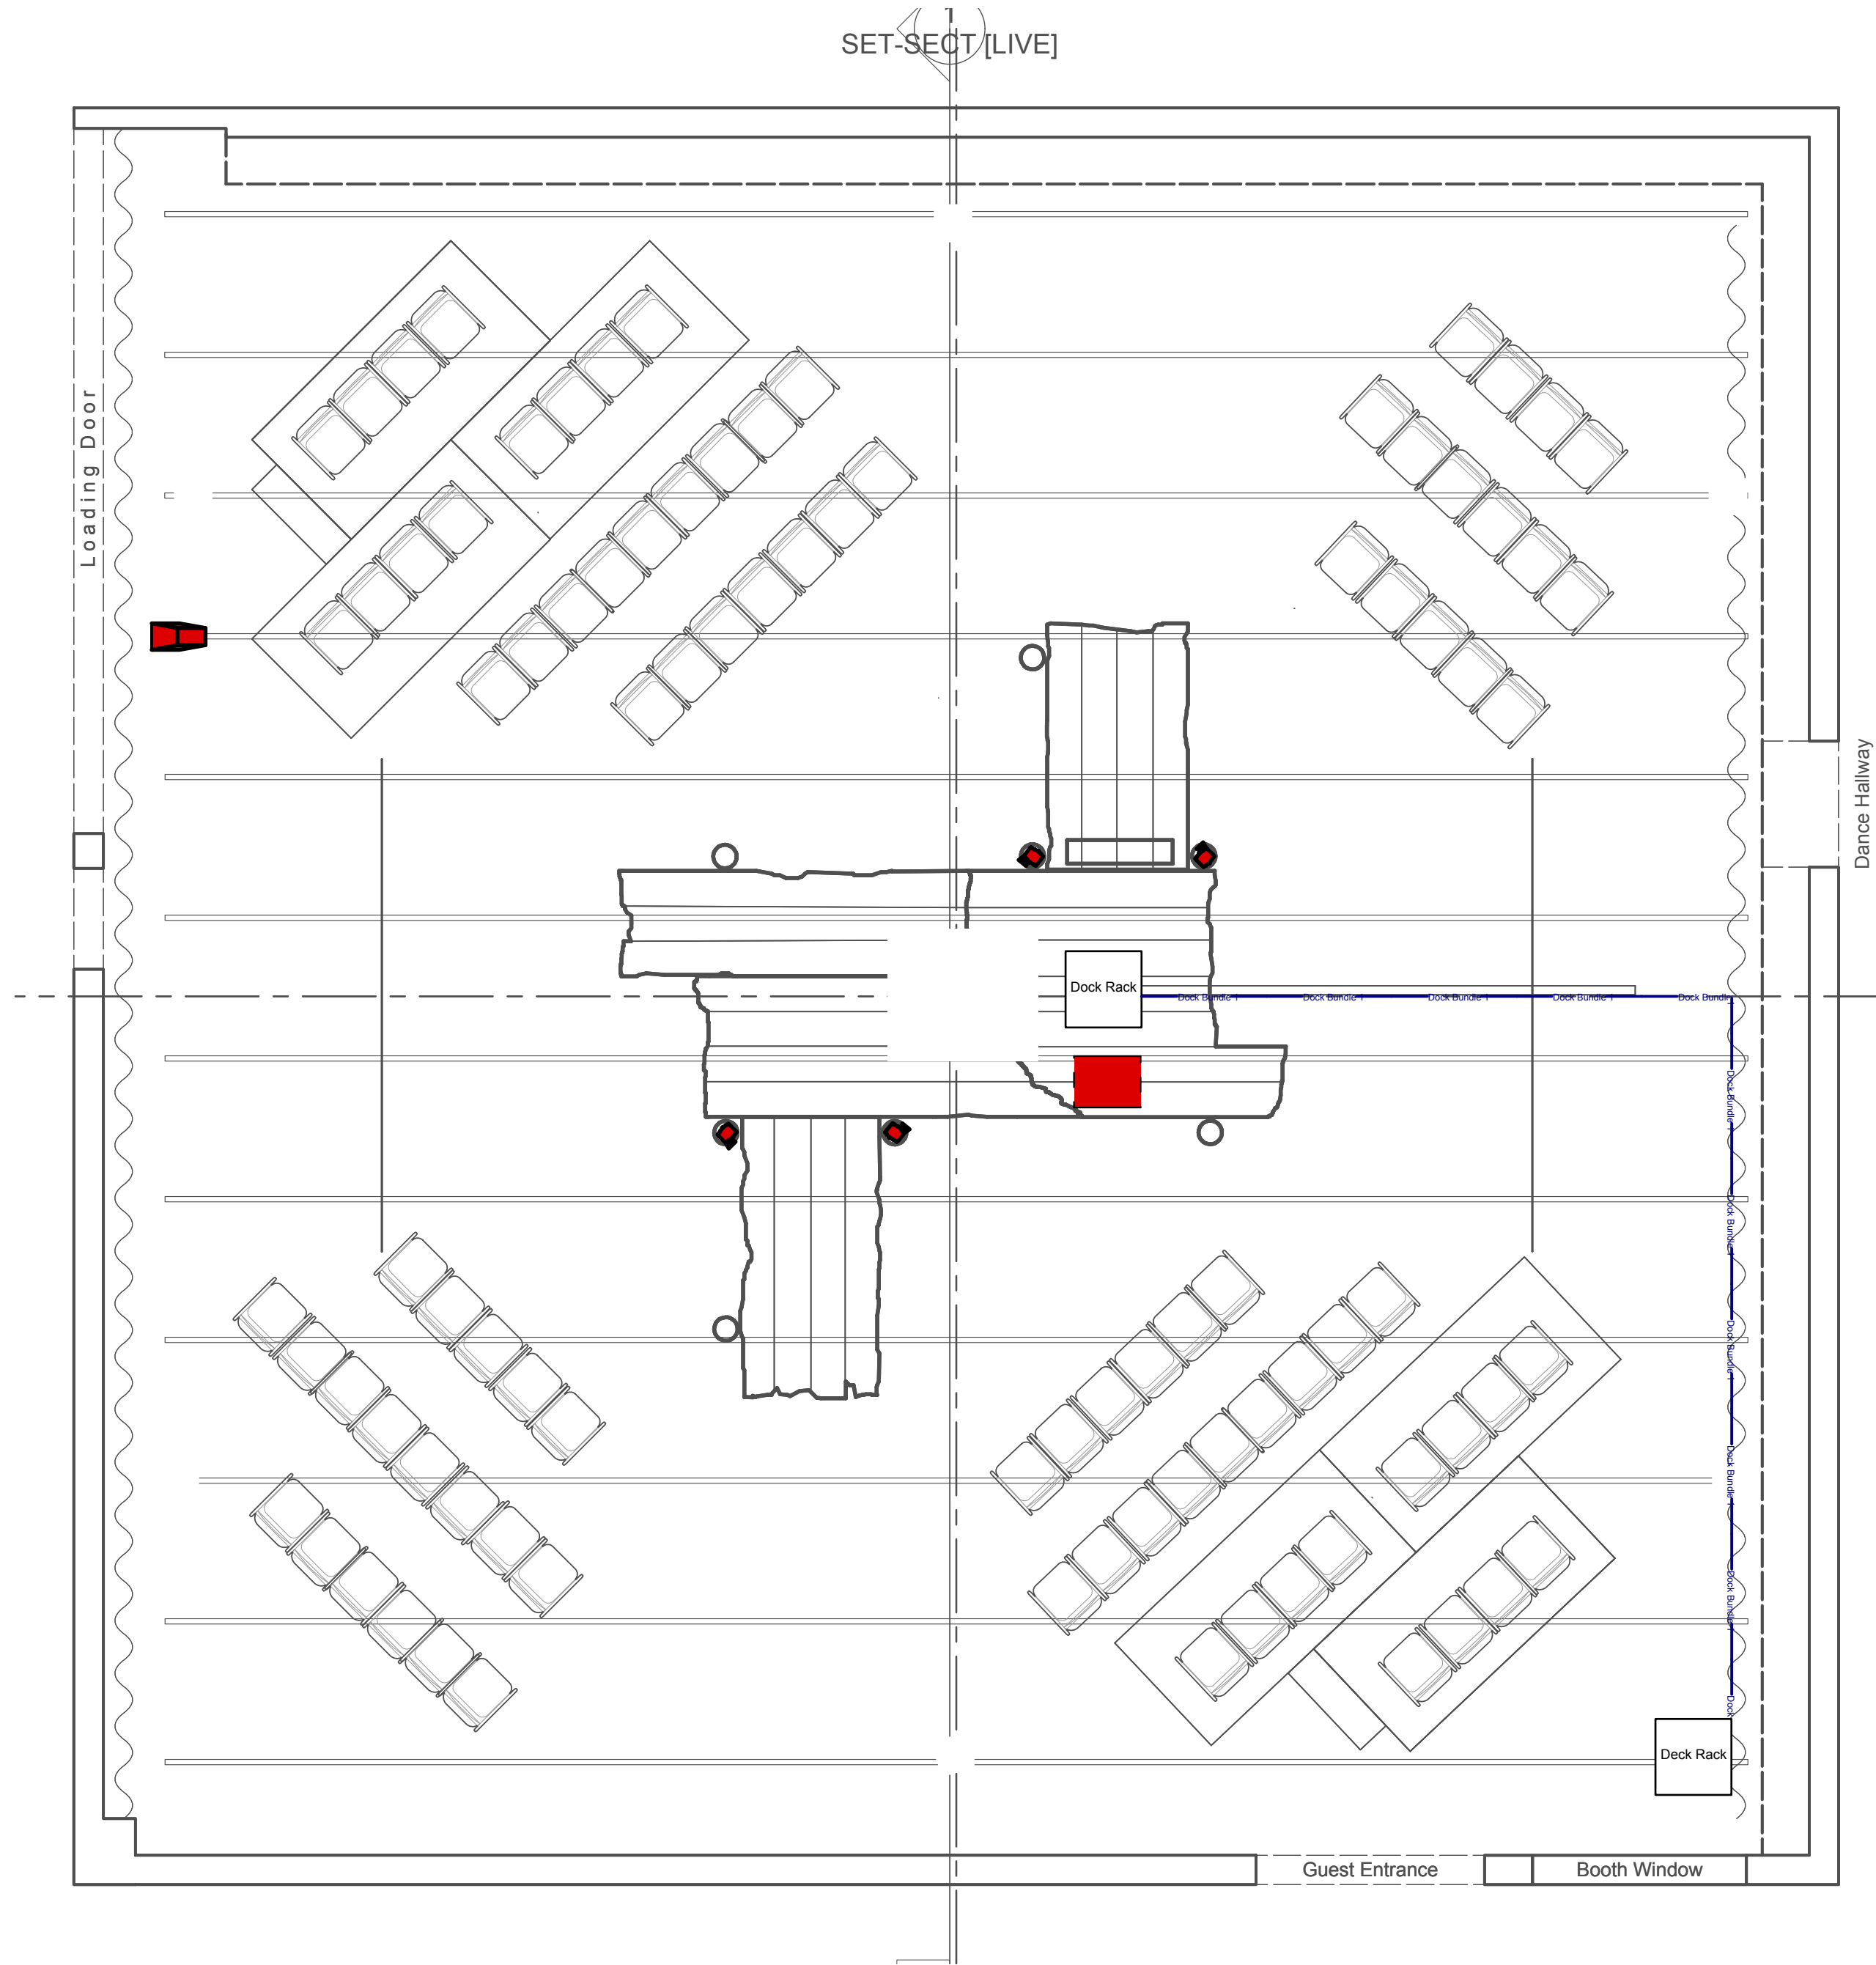

1 Ground Cableing

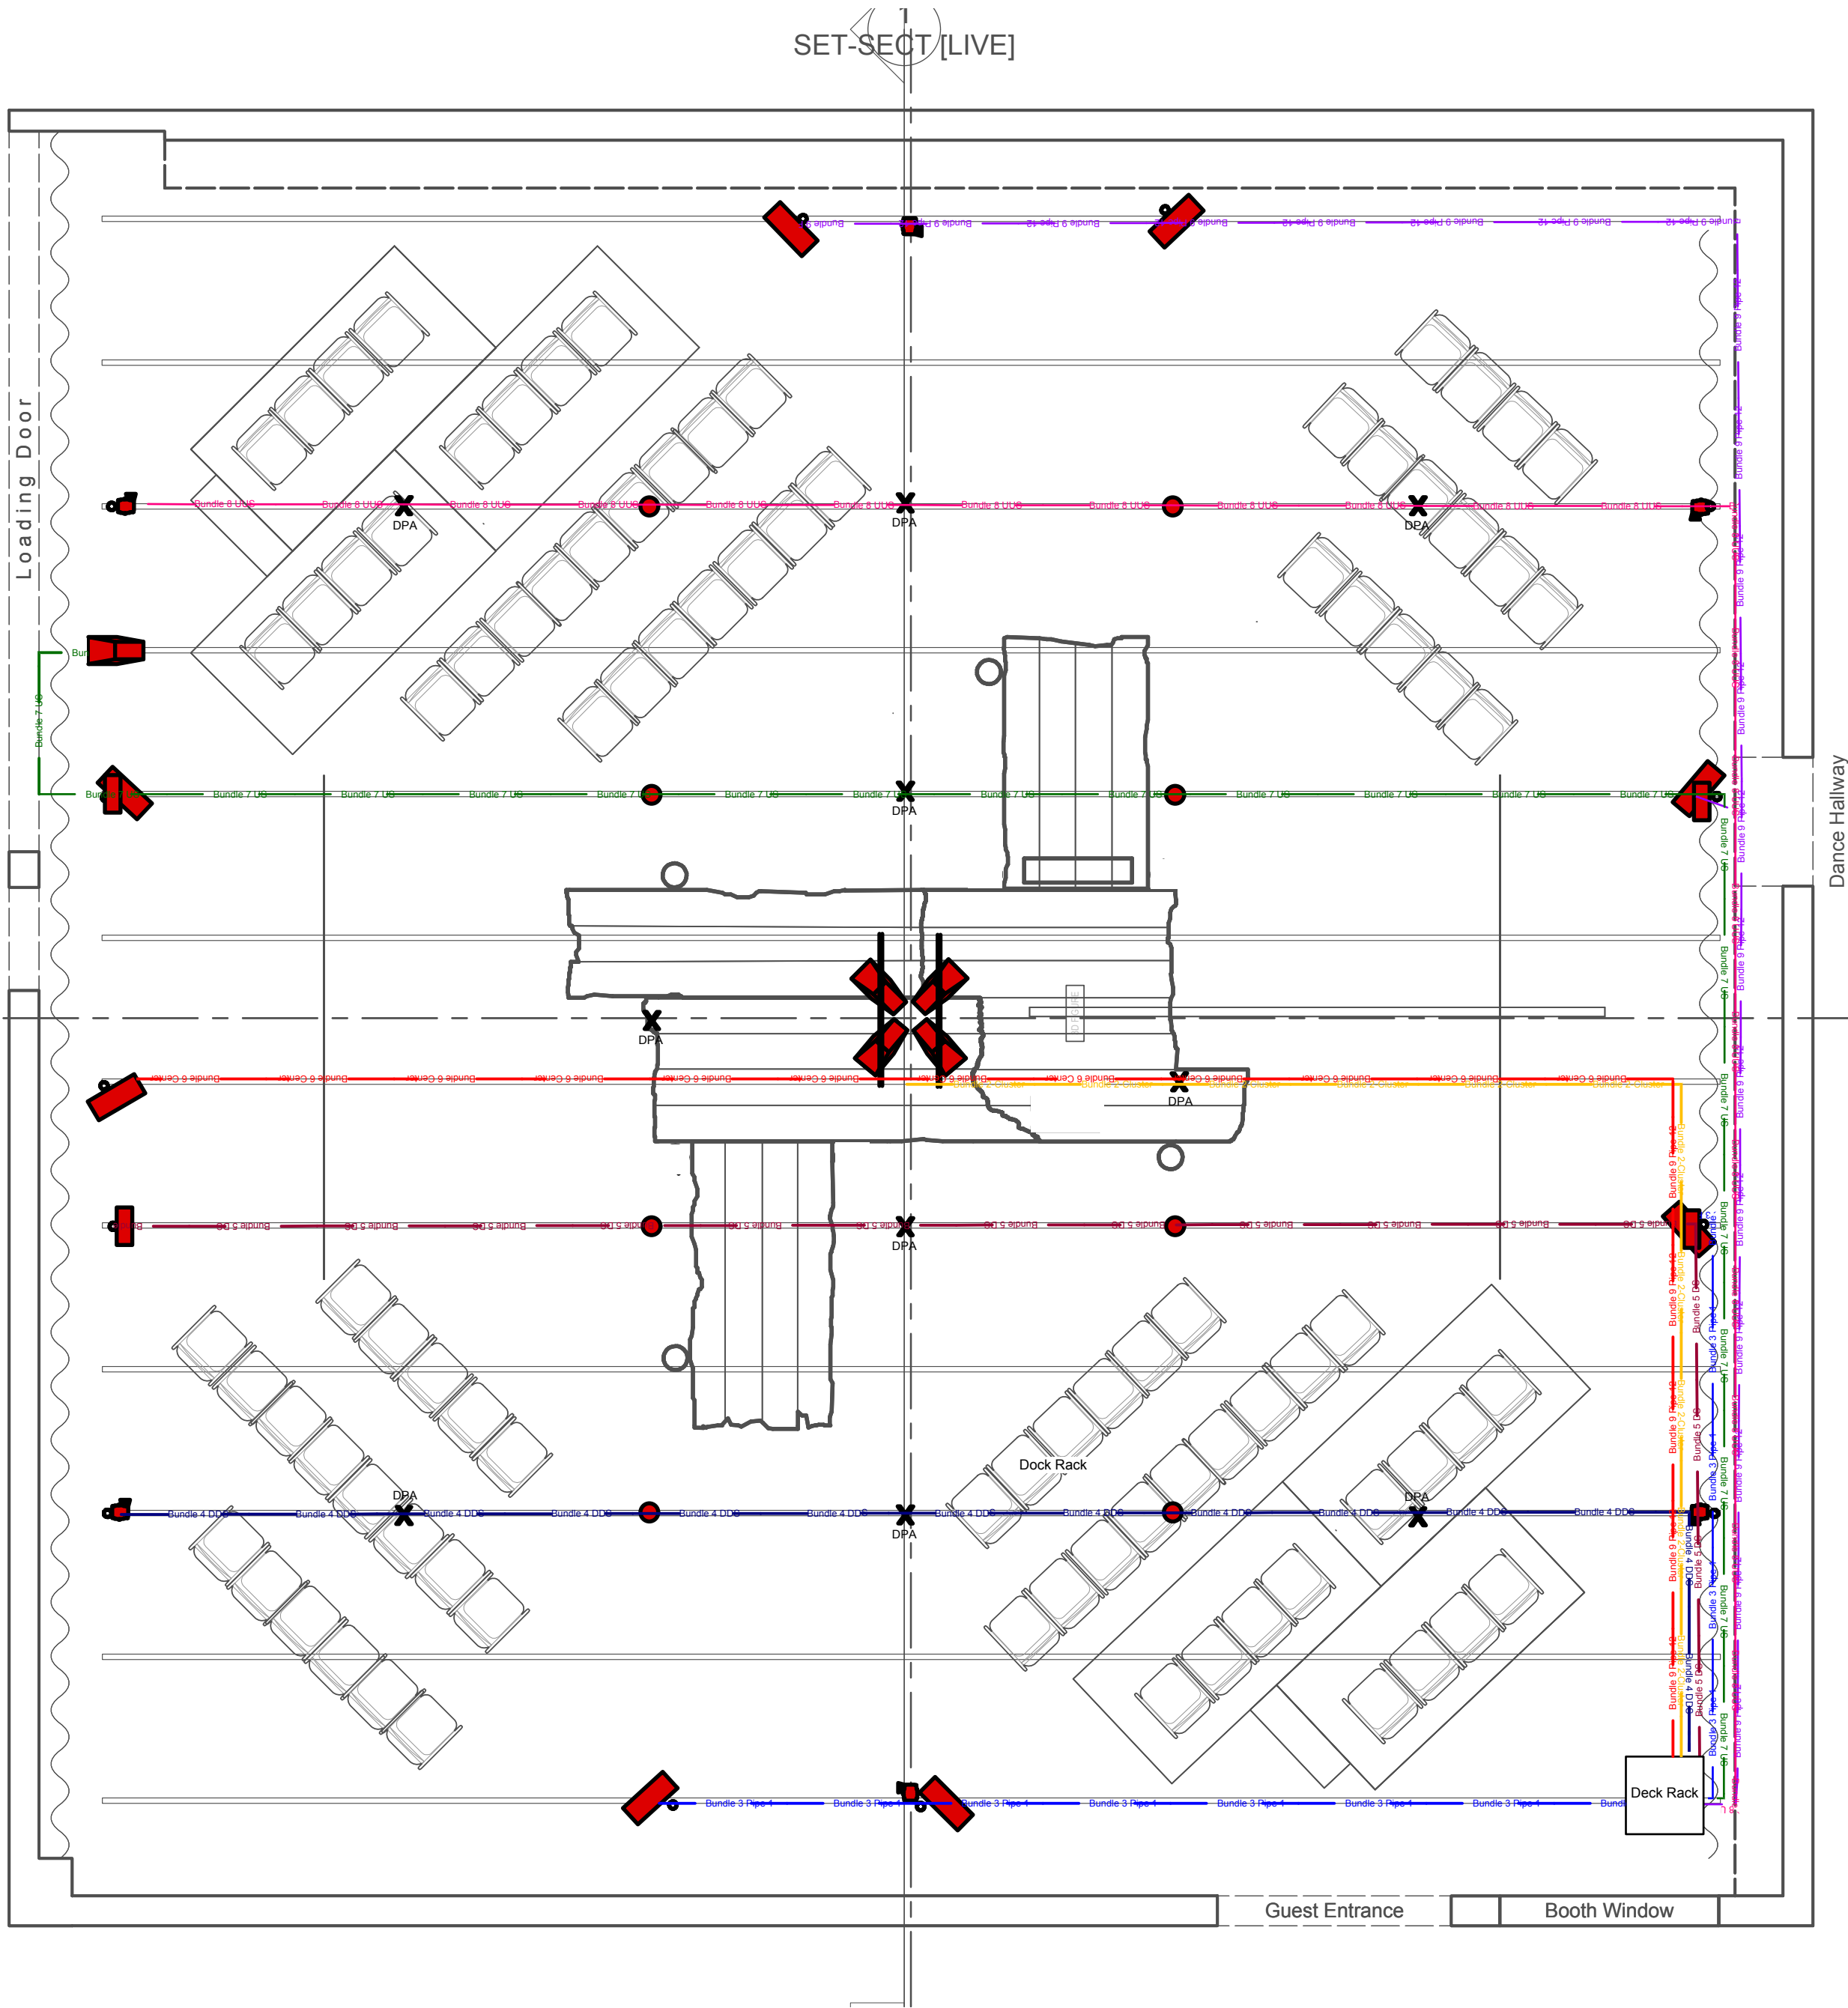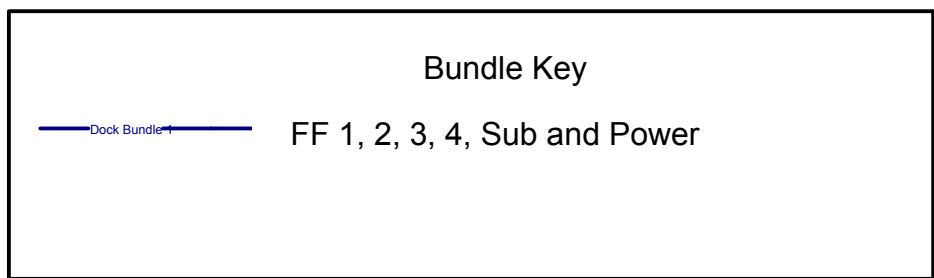


2 Sky Cableing

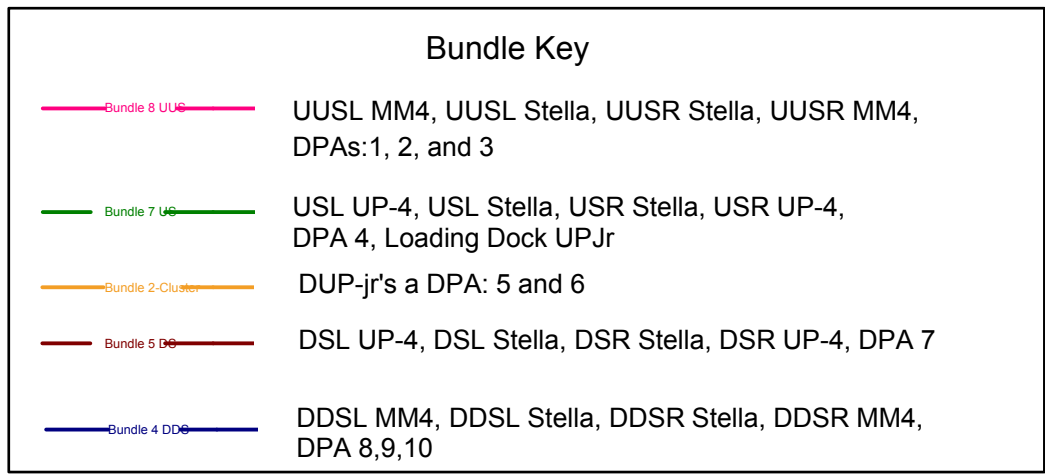



1 Booth Matrix 3

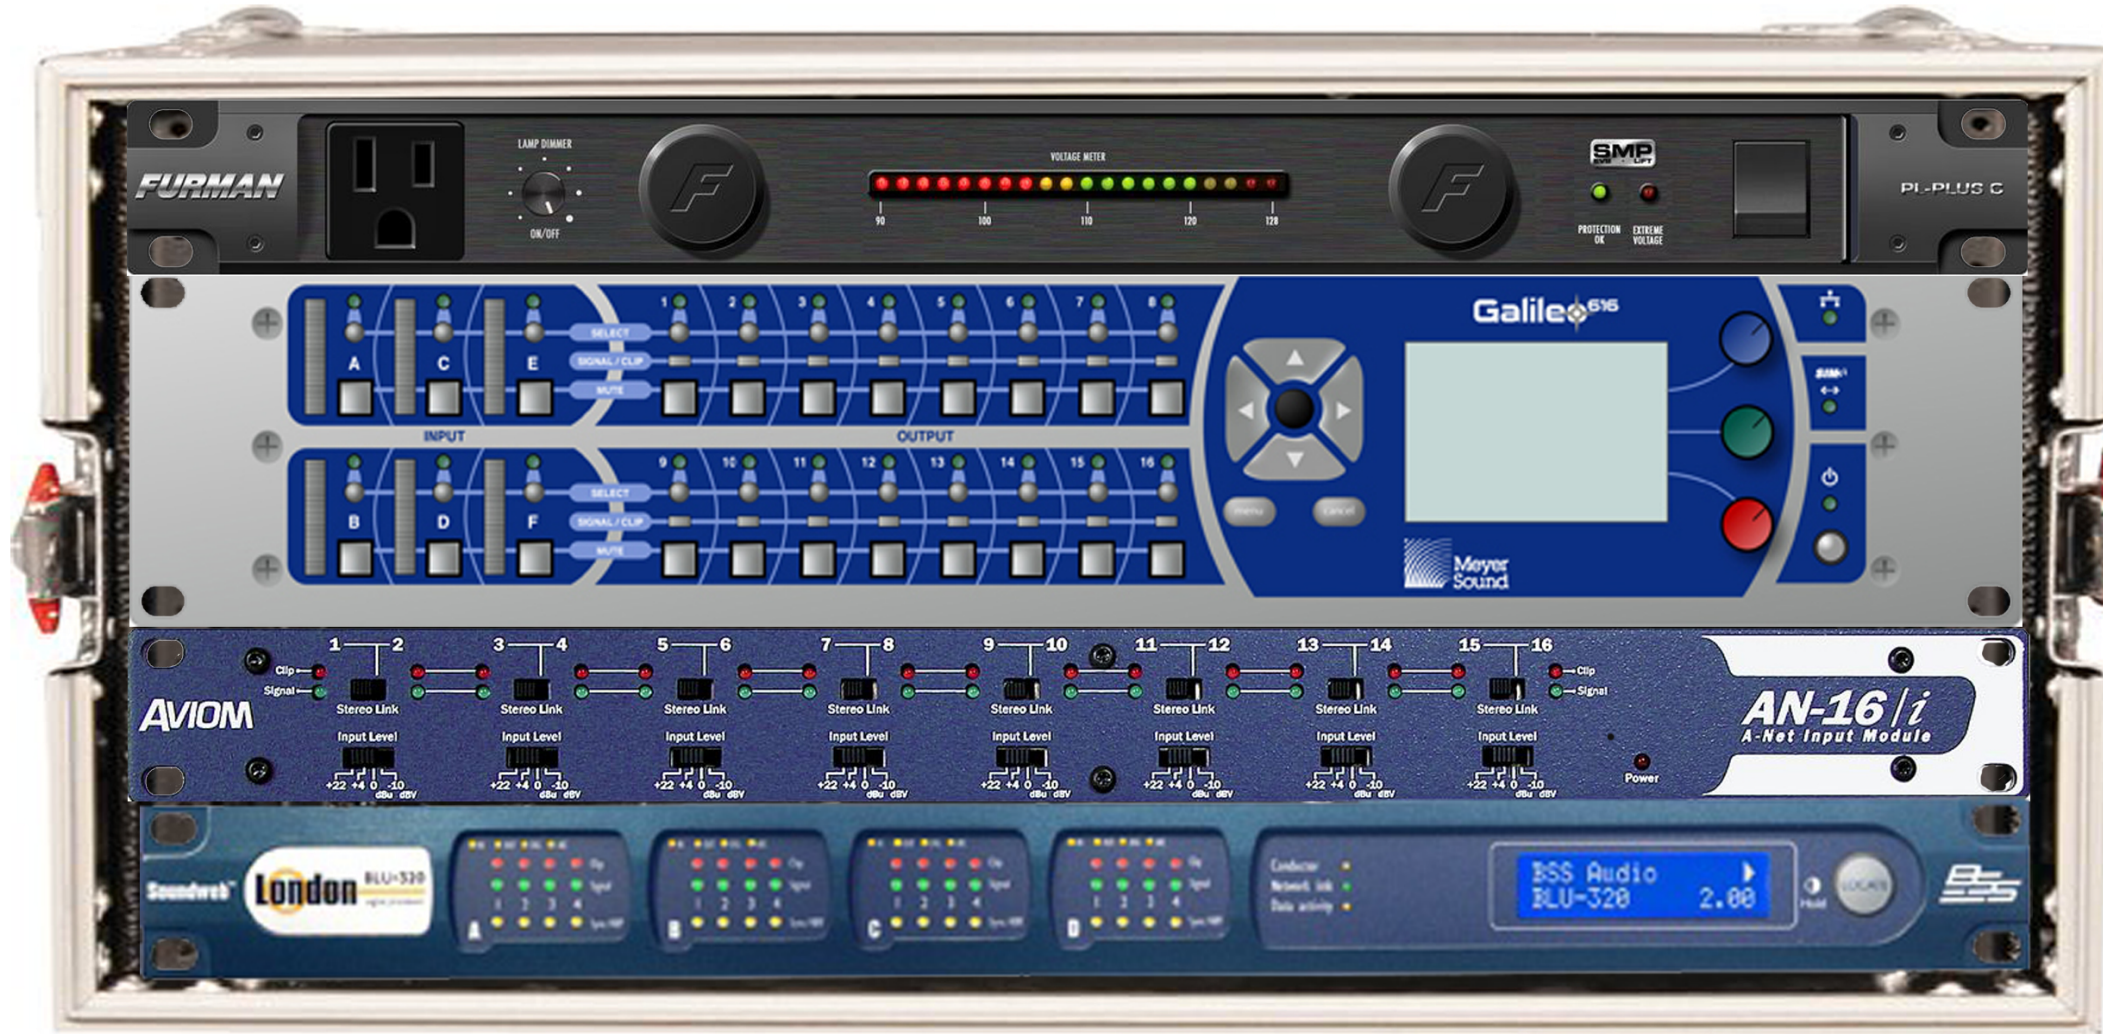

2 Booth Sends



3 Deck reck



4 Dock Rack



6 Setella Rack



7 Saffire Rack

The Liquid Plain



Mark Caspary

Sound and media
markcaspary@gmail.com
markcaspary.com
217-971-7980

UCI

Robert Cohen Theater

Director:Jaye Williams
Sound Designer: Mark Caspary
Scenic Designer: Leah Ramillano
Lighting Design: Kristin Neu
Costume Designer:Danielle Nieves

Rack Diagram

SCALE:
No Scale

Final

1/05/15

Drawn by: MHC

Plate 6 of 6